





Querschnitt B - B - 0+016,500m - M = 1 : 100 : 100

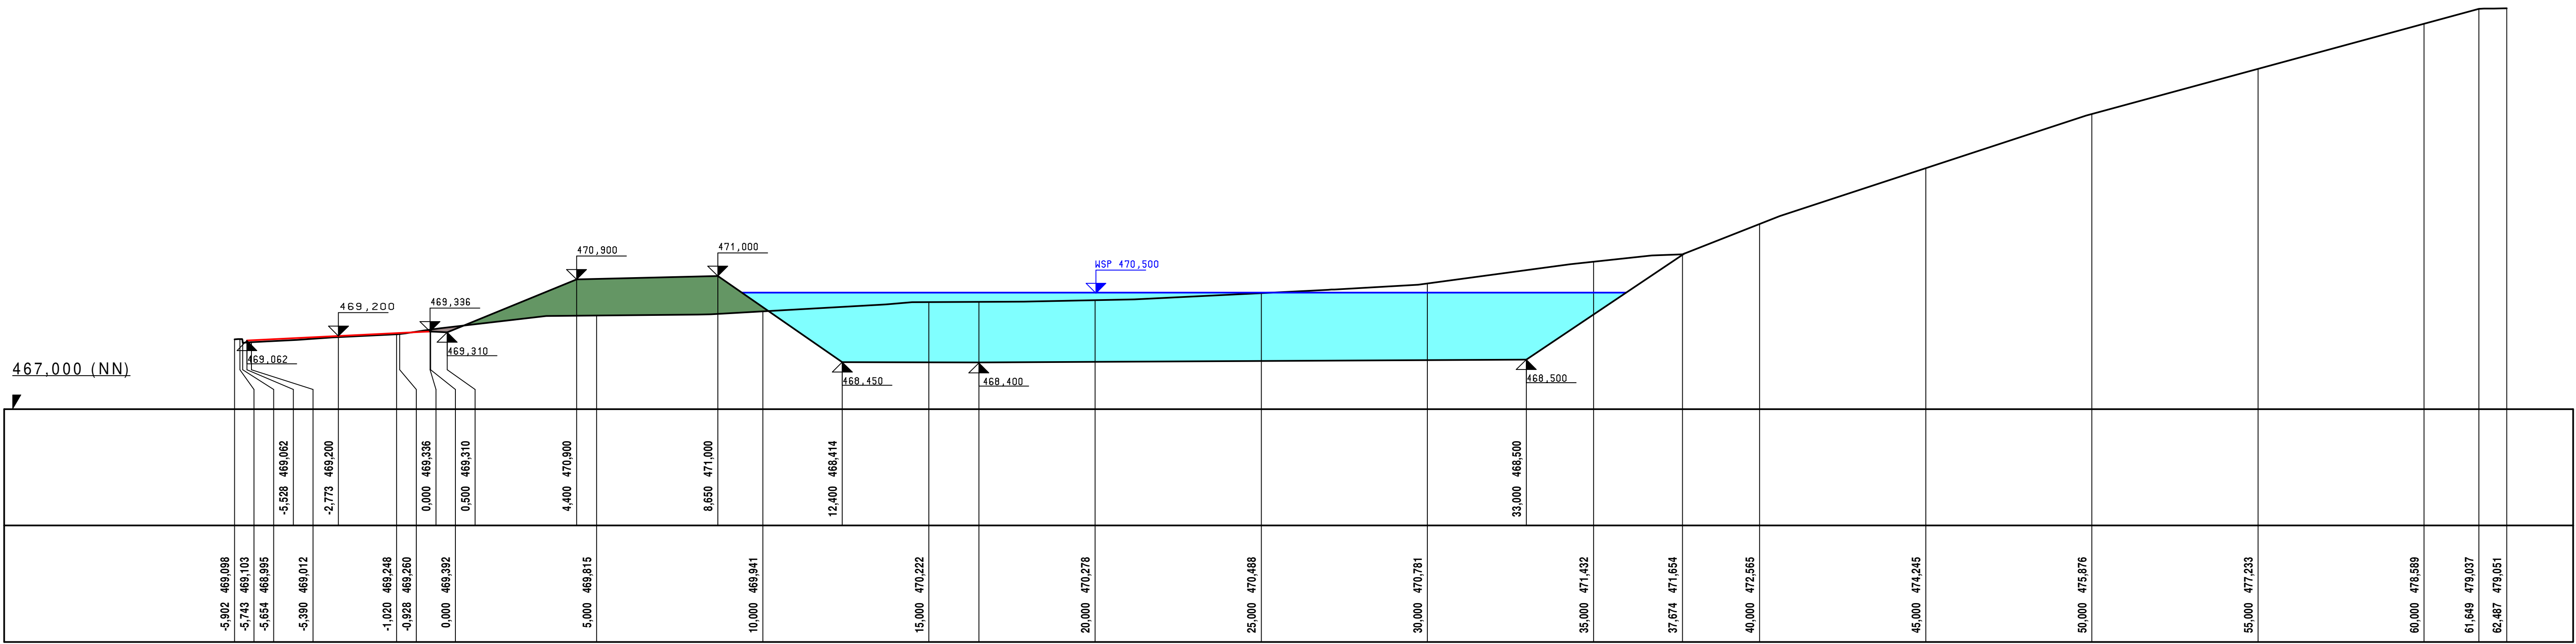

Querprofil C - C - 0+031,000m - M = 1 : 100 : 100

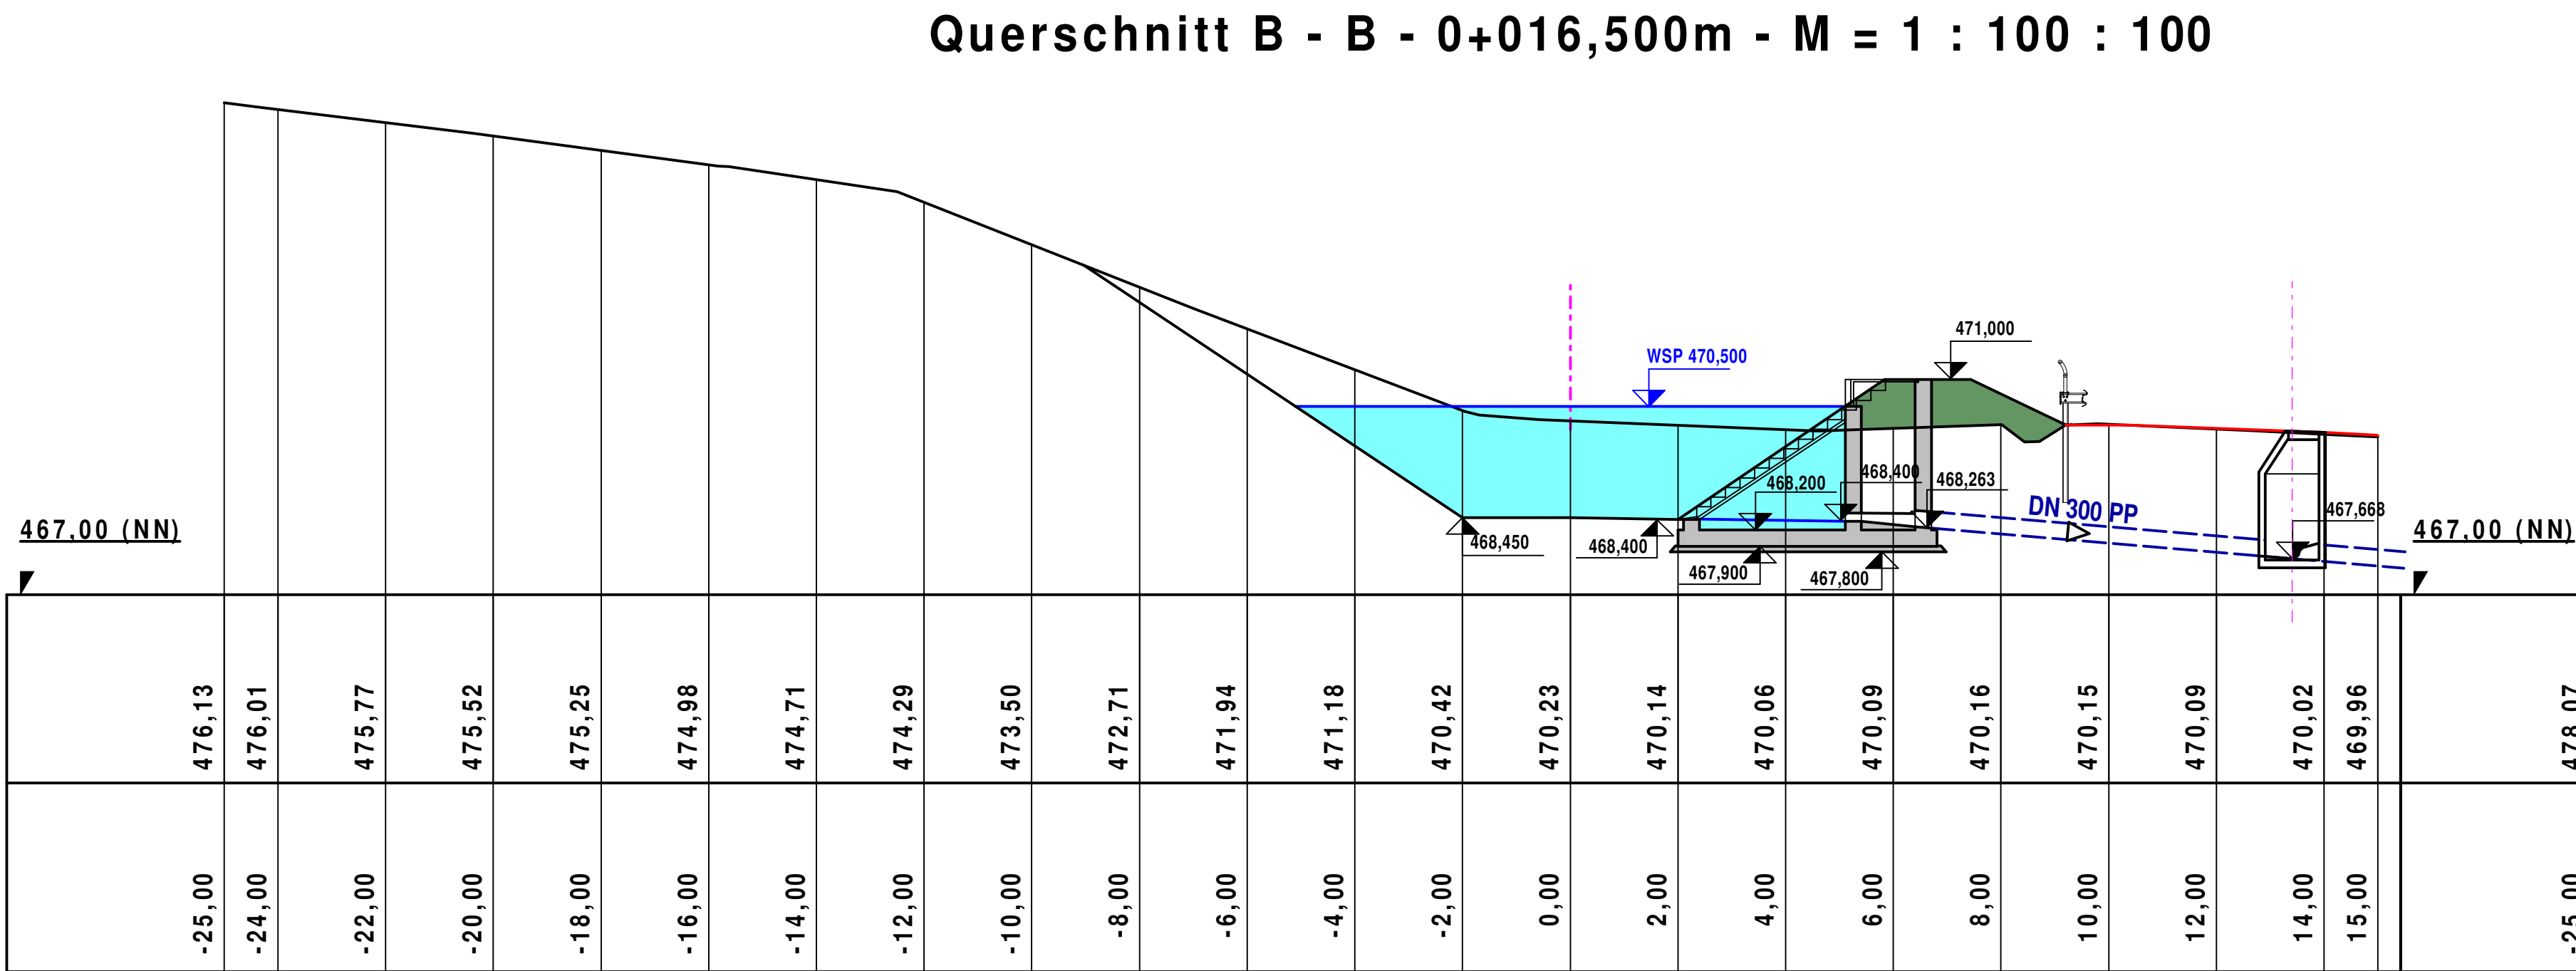